


Exhibit C.
Cell Tower Area

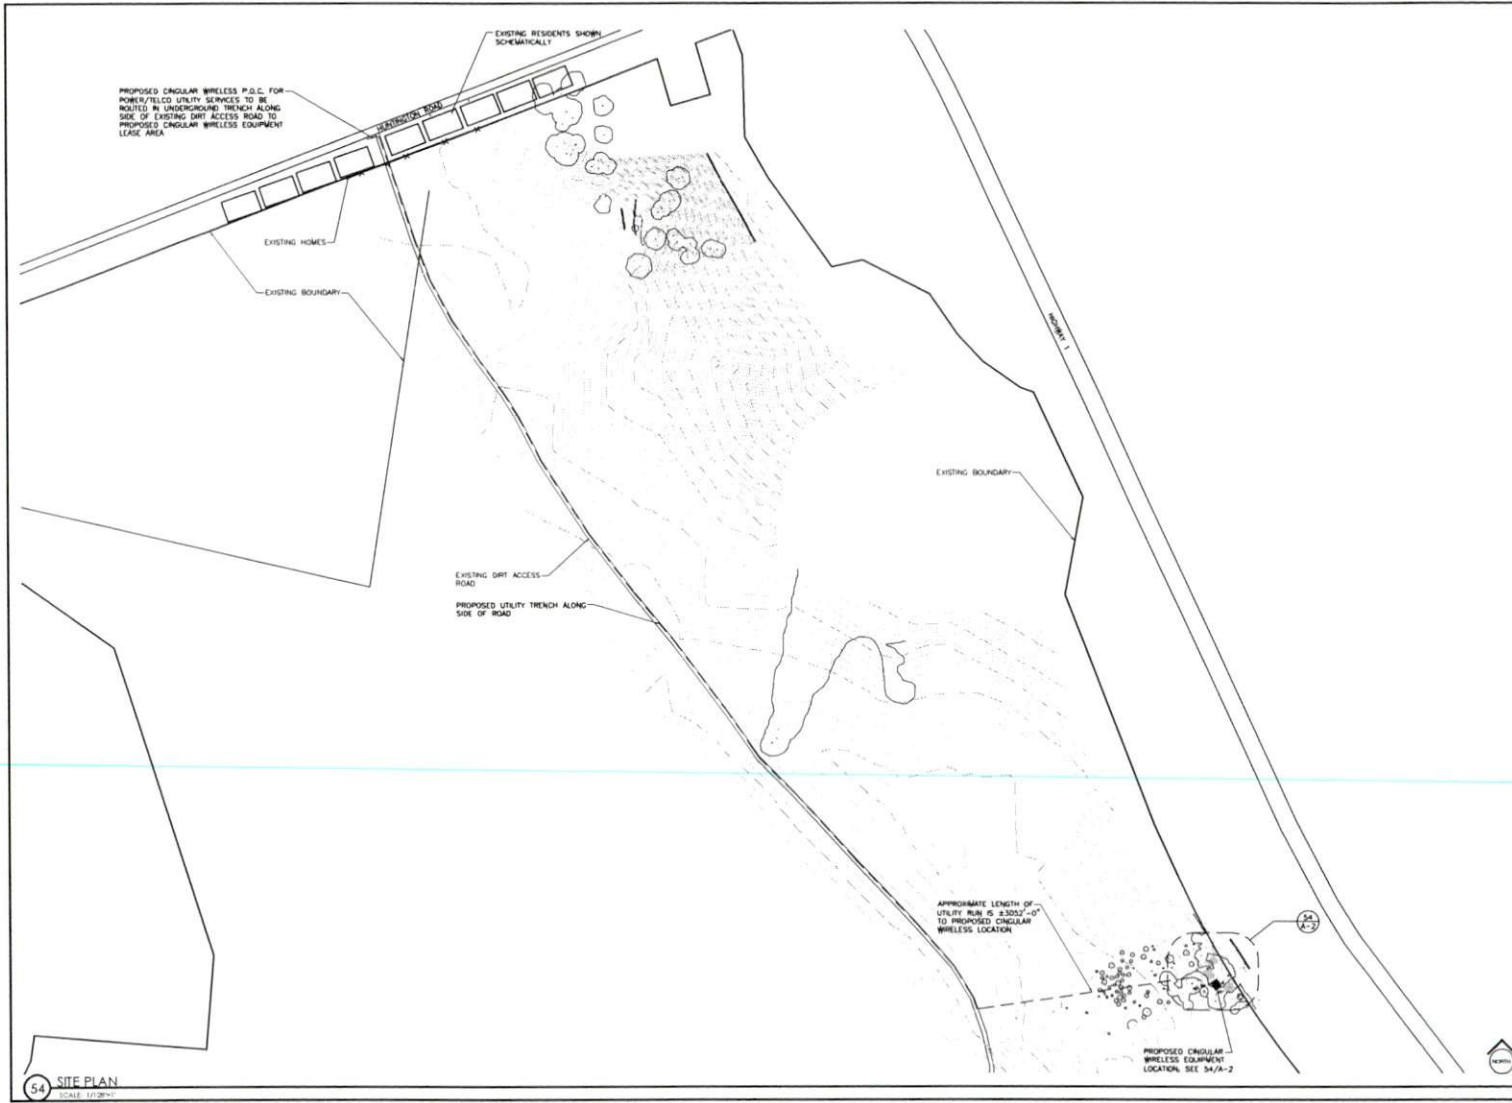


54 SITE PLAN
SCALE: 1/2"=1'


DATE: 03/18/03			
ARCHITECT: TR			
DRAWN BY:			
CHECKED BY: MBD			
REVISIONS			
REV	DATE	DESCRIPTION	BY
PROPRIETARY INFORMATION THE INFORMATION CONTAINED IN THIS OR ANY OTHER DOCUMENTS IS PROPRIETARY TO XINGULAR. ANY USE OR DISCLOSURE OTHER THAN THAT WHICH PERMITS TO CINGULAR WIRELESS IS STRICTLY PROHIBITED.			
CLIENT: x cingular WIRELESS			
PROJECT MANAGER: 			
ARCHITECT: 			
CONSULTANT:			
SCALE:			
SITE NUMBER: LA-547-14-P5			
SITE TYPE: MONOPINE INSTALLATION			
LOCATION: #1 EAST/WEST RANCH SHAMEL PARK/HUNTINGTON RD CAMBRIDGE, CA 93428			
APPL. TYPE: CUP			
TITLE: SITE PLAN			
SHEET NUMBER: A-1			

MAX/MAX/CINGULAR/LA-547-14-P5/Monopine_Site_Plan/03/18/03 01:42:11 PM Jarman, Omni Design Group

M:\MMD\cng\p\LA-547-14-1 - Monopine - E-lev West Elevation.dwg, A-3.dwg, 03/18/03 11:42:48 PM, Laramie, Cerni Design Group

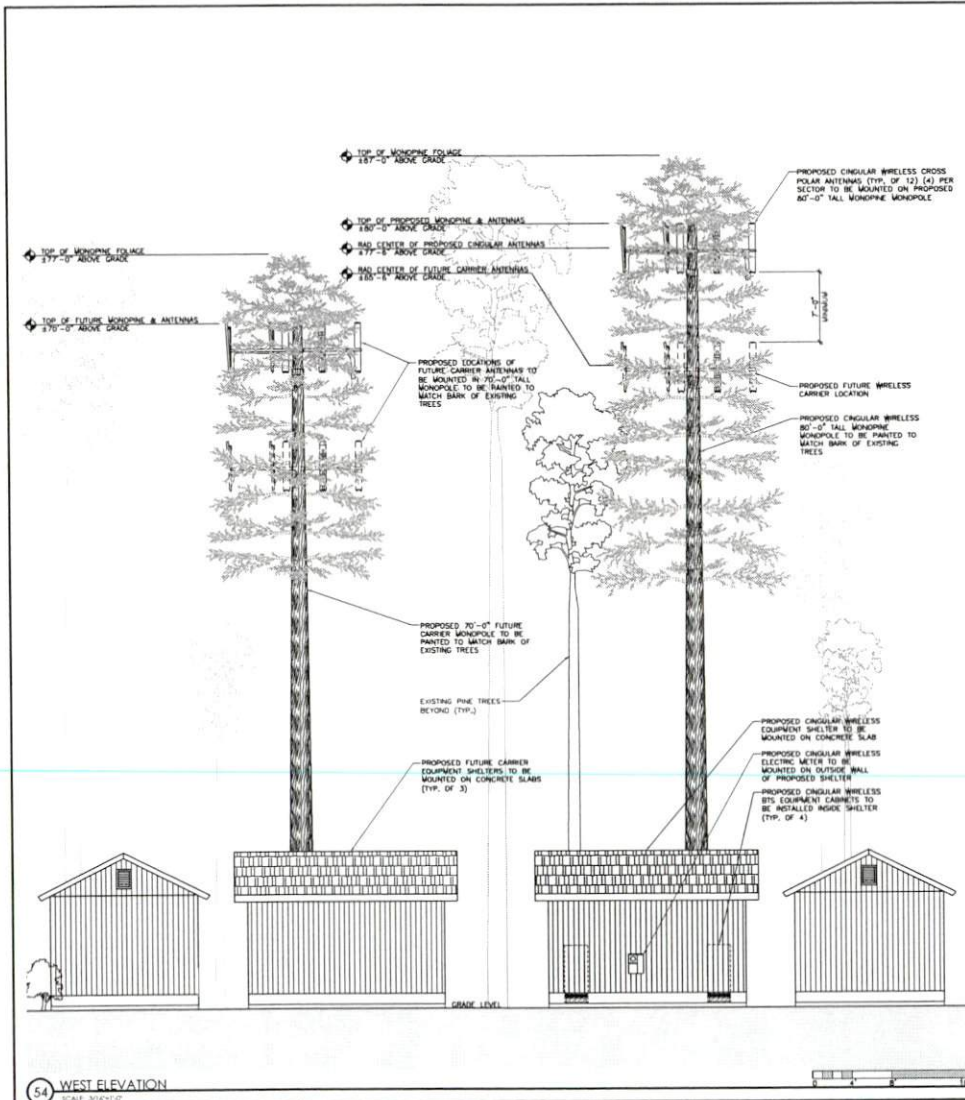

54 WEST ELEVATION
SCALE: 3/8"=1'-0"

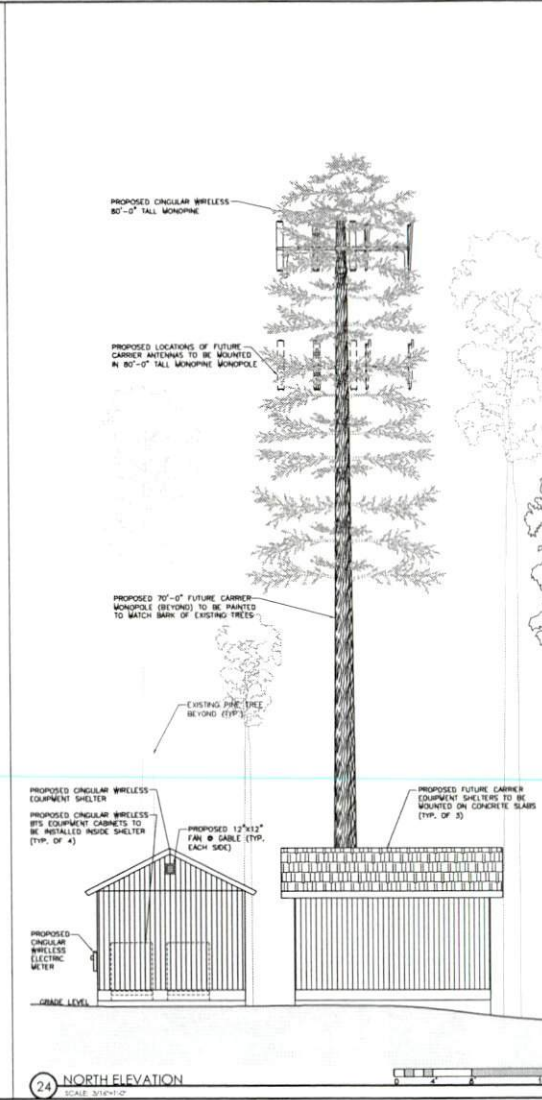

24 NORTH ELEVATION
SCALE: 3/8"=1'-0"

DATE: 03/18/03

ARCHITECT: TR

DRAWN BY:

CHECKED BY: MBD

REVISIONS			
REV	DATE	DESCRIPTION	BY

PROPRIETARY INFORMATION
 THE INFORMATION CONTAINED IN THIS SET OF CONSTRUCTION DOCUMENTS IS PROPRIETARY TO CINGULAR. ANY USE OR DISCLOSURE OTHER THAN THAT WHICH RELATES TO CINGULAR WIRELESS IS STRICTLY PROHIBITED.

CLIENT:
x cingular
 www.x.com

PROJECT MANAGER:
The Consulting Group, Inc.

ARCHITECT:
ONE
 CONSULTANTS

CONTRACT NO.:
 LA-547-14-P5

SITE NAME:
 MONOPINE INSTALLATION

LOCATION:
 #1 EAST/WEST RANCH
 SHAMEL PARK/WASHINGTON RD
 CAMBRIA, CA 93428


APPL. TYPE: CUP

TITLE:
 ELEVATIONS

SHEET NUMBER:
A-3

510-393

\\NAAMAC\cng\proj\LA-547-14 - Monopine - East West Ranch\DWG\LA-547-14_C-1-C-2-DWG.DWG, 03/18/03 01:46:56 PM, Jaramiah, Omni Design Group

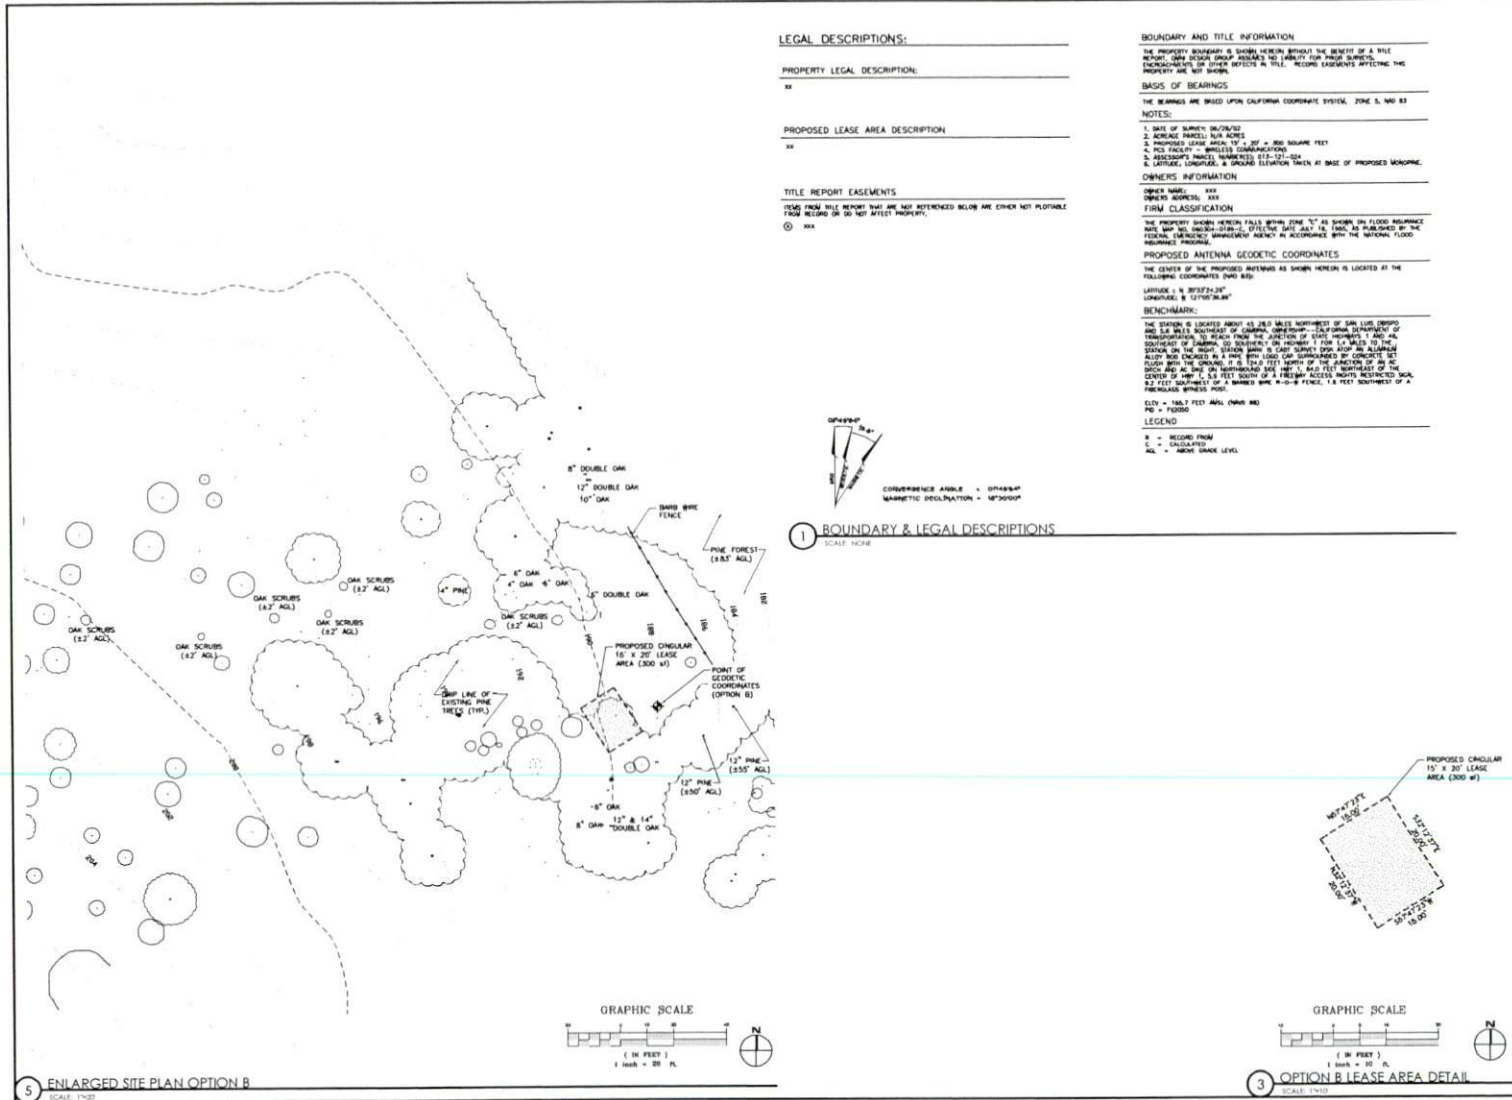

DATE: 03/18/03			
ARCHITECT: TR			
DRAWN BY: DKN/JBD			
CHECKED BY: JMBD			
REVISIONS			
REV	DATE	DESCRIPTION	BY
PROPRIETARY INFORMATION			
THE INFORMATION CONTAINED IN THIS SET OF CONSTRUCTION DOCUMENTS IS PROPRIETARY TO THE ARCHITECT. ANY USE OR DISCLOSURE OTHER THAN THAT WHICH IS RELATED TO THE ORIGINAL PROJECT IS STRICTLY PROHIBITED.			
CLIENT			
PROJECT MANAGER			
ARCHITECT			
CONSULTANT			
SEAL			
SITE NUMBER: LA-547-14-PS			
SITE TYPE: MONOPINE INSTALLATION			
LOCATION: #1 EAST/WEST RANCH SHAMEL PARK/HUNTINGTON RD CAMBRIDGE, CA 94530			
APPL. TYPE: CUP			
SITE / BOUNDARY PLAN			
SHEET NUMBER C-1			